


1 FRONT ELEVATION
A3.1 SCALE: 1/8"=1'-0"

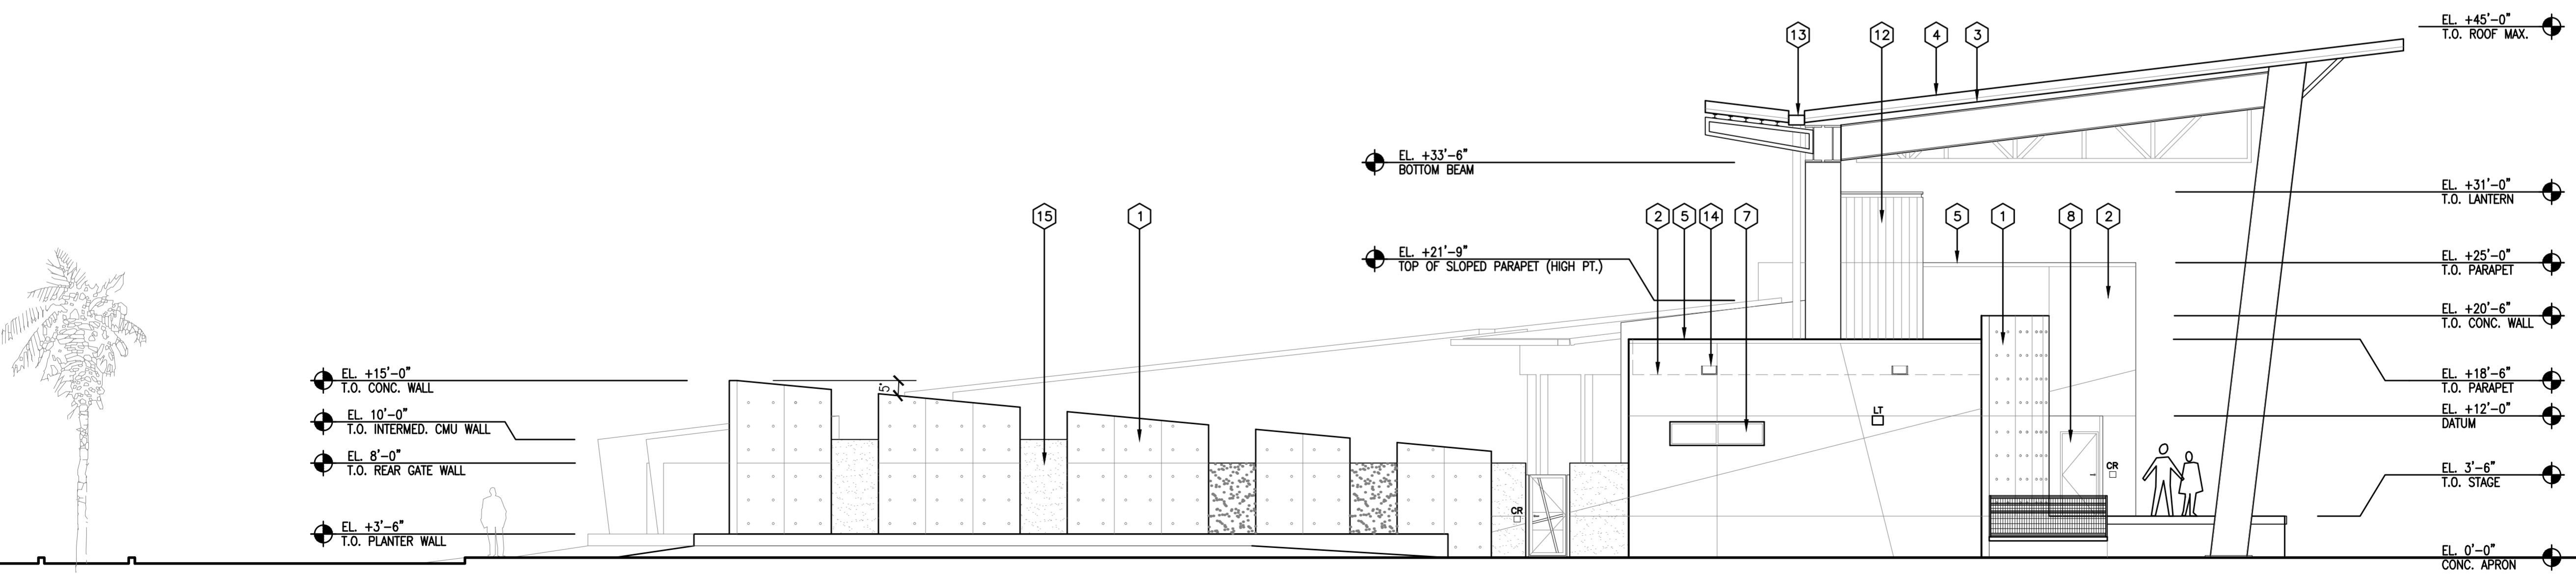

2 NORTHEAST — PLAZA SIDE ELEVATION
A3.1 SCALE: 1/8"=1'-0"